



1 1.2 2 3 4 5 6 7 8 8.8 9

H.2
H
G
F
E
D.8
D
C
B
A.2
A

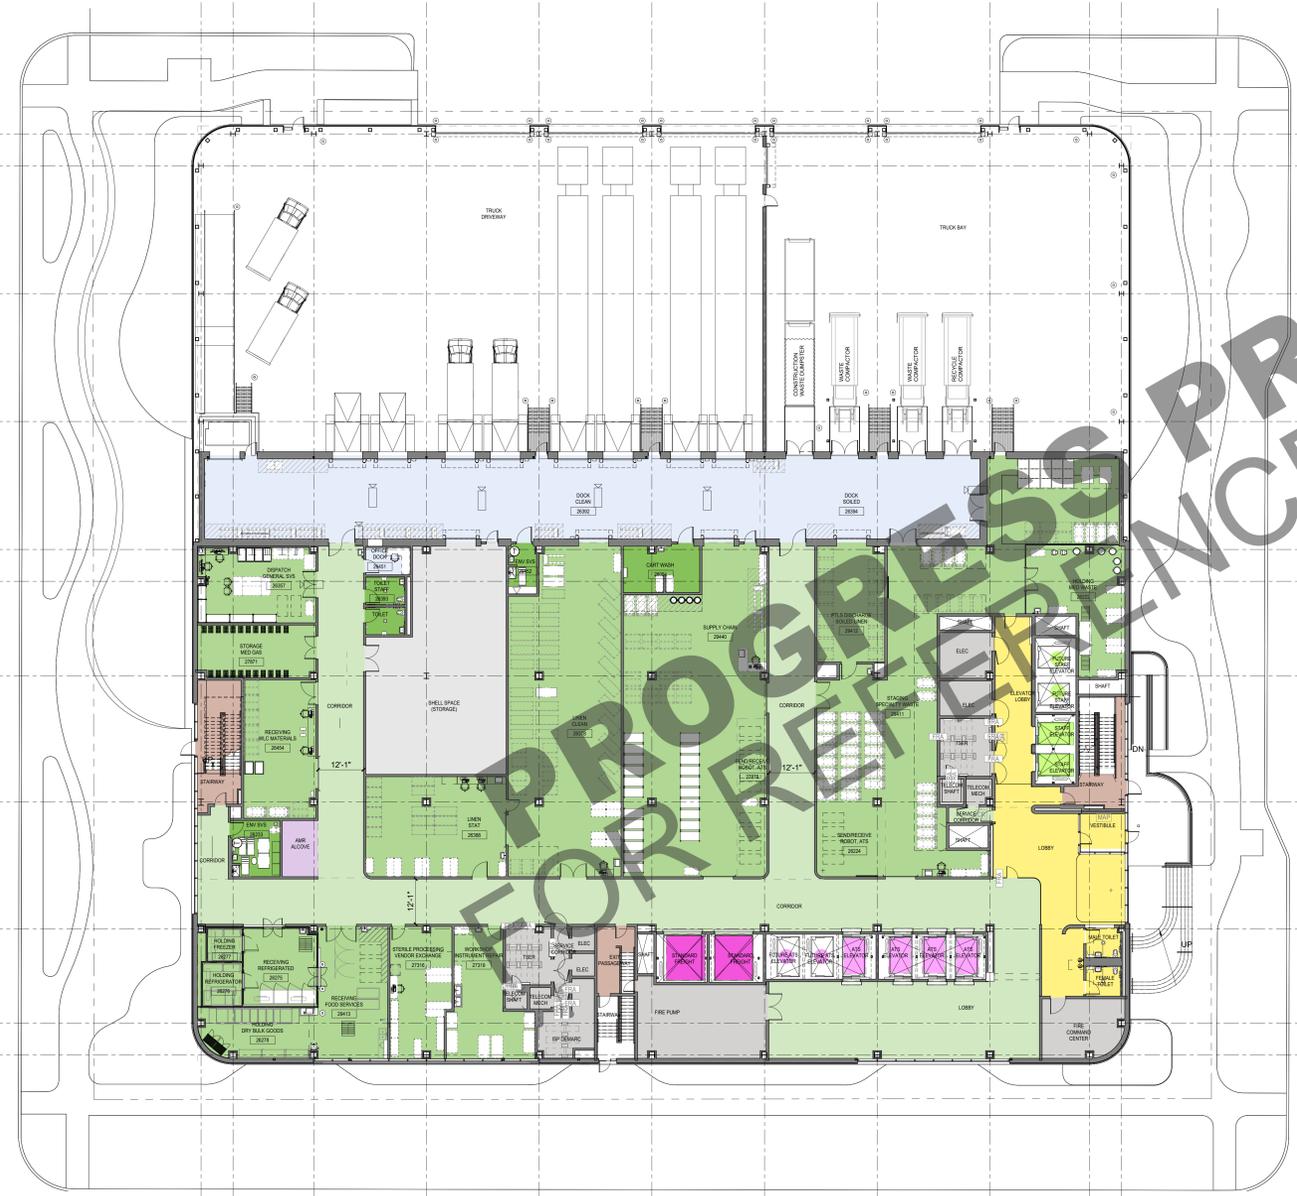

- Color Legend**
- ATS
 - CIRCULATION - STAFF / SUPPORT
 - MEP
 - PUBLIC
 - RECEIVING
 - SHARED SUPPORT
 - SHELL
 - STAIR
 - SUPPORT

A1 LEVEL 01 - PLAN
1/16" = 1'-0"

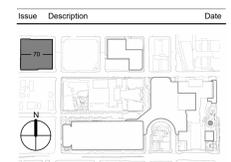

Drawing Title:

LEVEL 01 FLOOR PLAN

Project No.: 006874.00 Scale: 1/16" = 1'-0"
Mayo Clinic Project Number: R0XX22C0490

Building ID: Sheet Number
70 AP0101